


1. IDENTIFICATION:
NETWORK ZONE SYSTEM, 100-240VAC INPUT,
REDUNDANT 91.2W 24VDC POWER SUPPLIES, FIELD
WIRING DIAGRAM
PART NO. 15V510WB
2. USE OF COPPER CONDUCTORS ONLY
3. FIELD WIRING CONDUCTORS TO BE A MINIMUM OF 14 AWG
4. MINIMUM FIELD WIRE TEMPERATURE RATING 60°C
5. RECOMMENDED USE OF FERRULES FOR TERMINATION INTO
P-TYPE WEIDMULLER TERMINAL BLOCKS FOR LINE (HOT)
(RTB-L1) AND NEUTRAL (WTB-N) CONNECTIONS.
6. TERMINAL TIGHTENING TORQUE OF 35 IN-LBS FOR
GROUND BAR TERMINAL.
7. MAX BRANCH CIRCUIT PROTECTION RATING OF 15 AMPS
REQUIRED AT FIELD INSTALL.
8. VOLTAGE RANGE IS 100-240 VAC, 50-60 HZ
SINGLE PHASE ONLY.
9. CONDUIT FITTINGS TO MATCH ENCLOSURE RATINGS
TYPE 4, 4X, 12 REQUIRED.
10. THE 24 VOLT DC POWER SUPPLIES (PS-1 AND PS-2) HAVE
A MAX RATING OF 91.2 WATTS.
11. FOR PART NUMBERS WITH CUSTOMER SUPPLIED SWITCH
1. REMOVE DC WIRES (3,4,5, AND 6) FROM TERMINAL BLOCKS
2. REMOVE TERMINAL BLOCKS
3. INSTALL SWITCH
4. INSTALL THE SUPPLIED 24 VOLT WIRES FOR THE SWITCH,
WIRE NUMBERS 3,4,5, AND 6. CHECK WIRE DIAGRAM FOR
POLARITY. TORQUE TO SPECIFIED RATINGS.
5. INSTALL SUPPLIED GROUND WIRE TO SWITCH.
TORQUE TO SPECIFIED RATINGS.
12. BEFORE APPLYING POWER:
1. TURN ON CONTACT BLOCKS 1 AND 2.
(CTB-1 AND CTB-2)

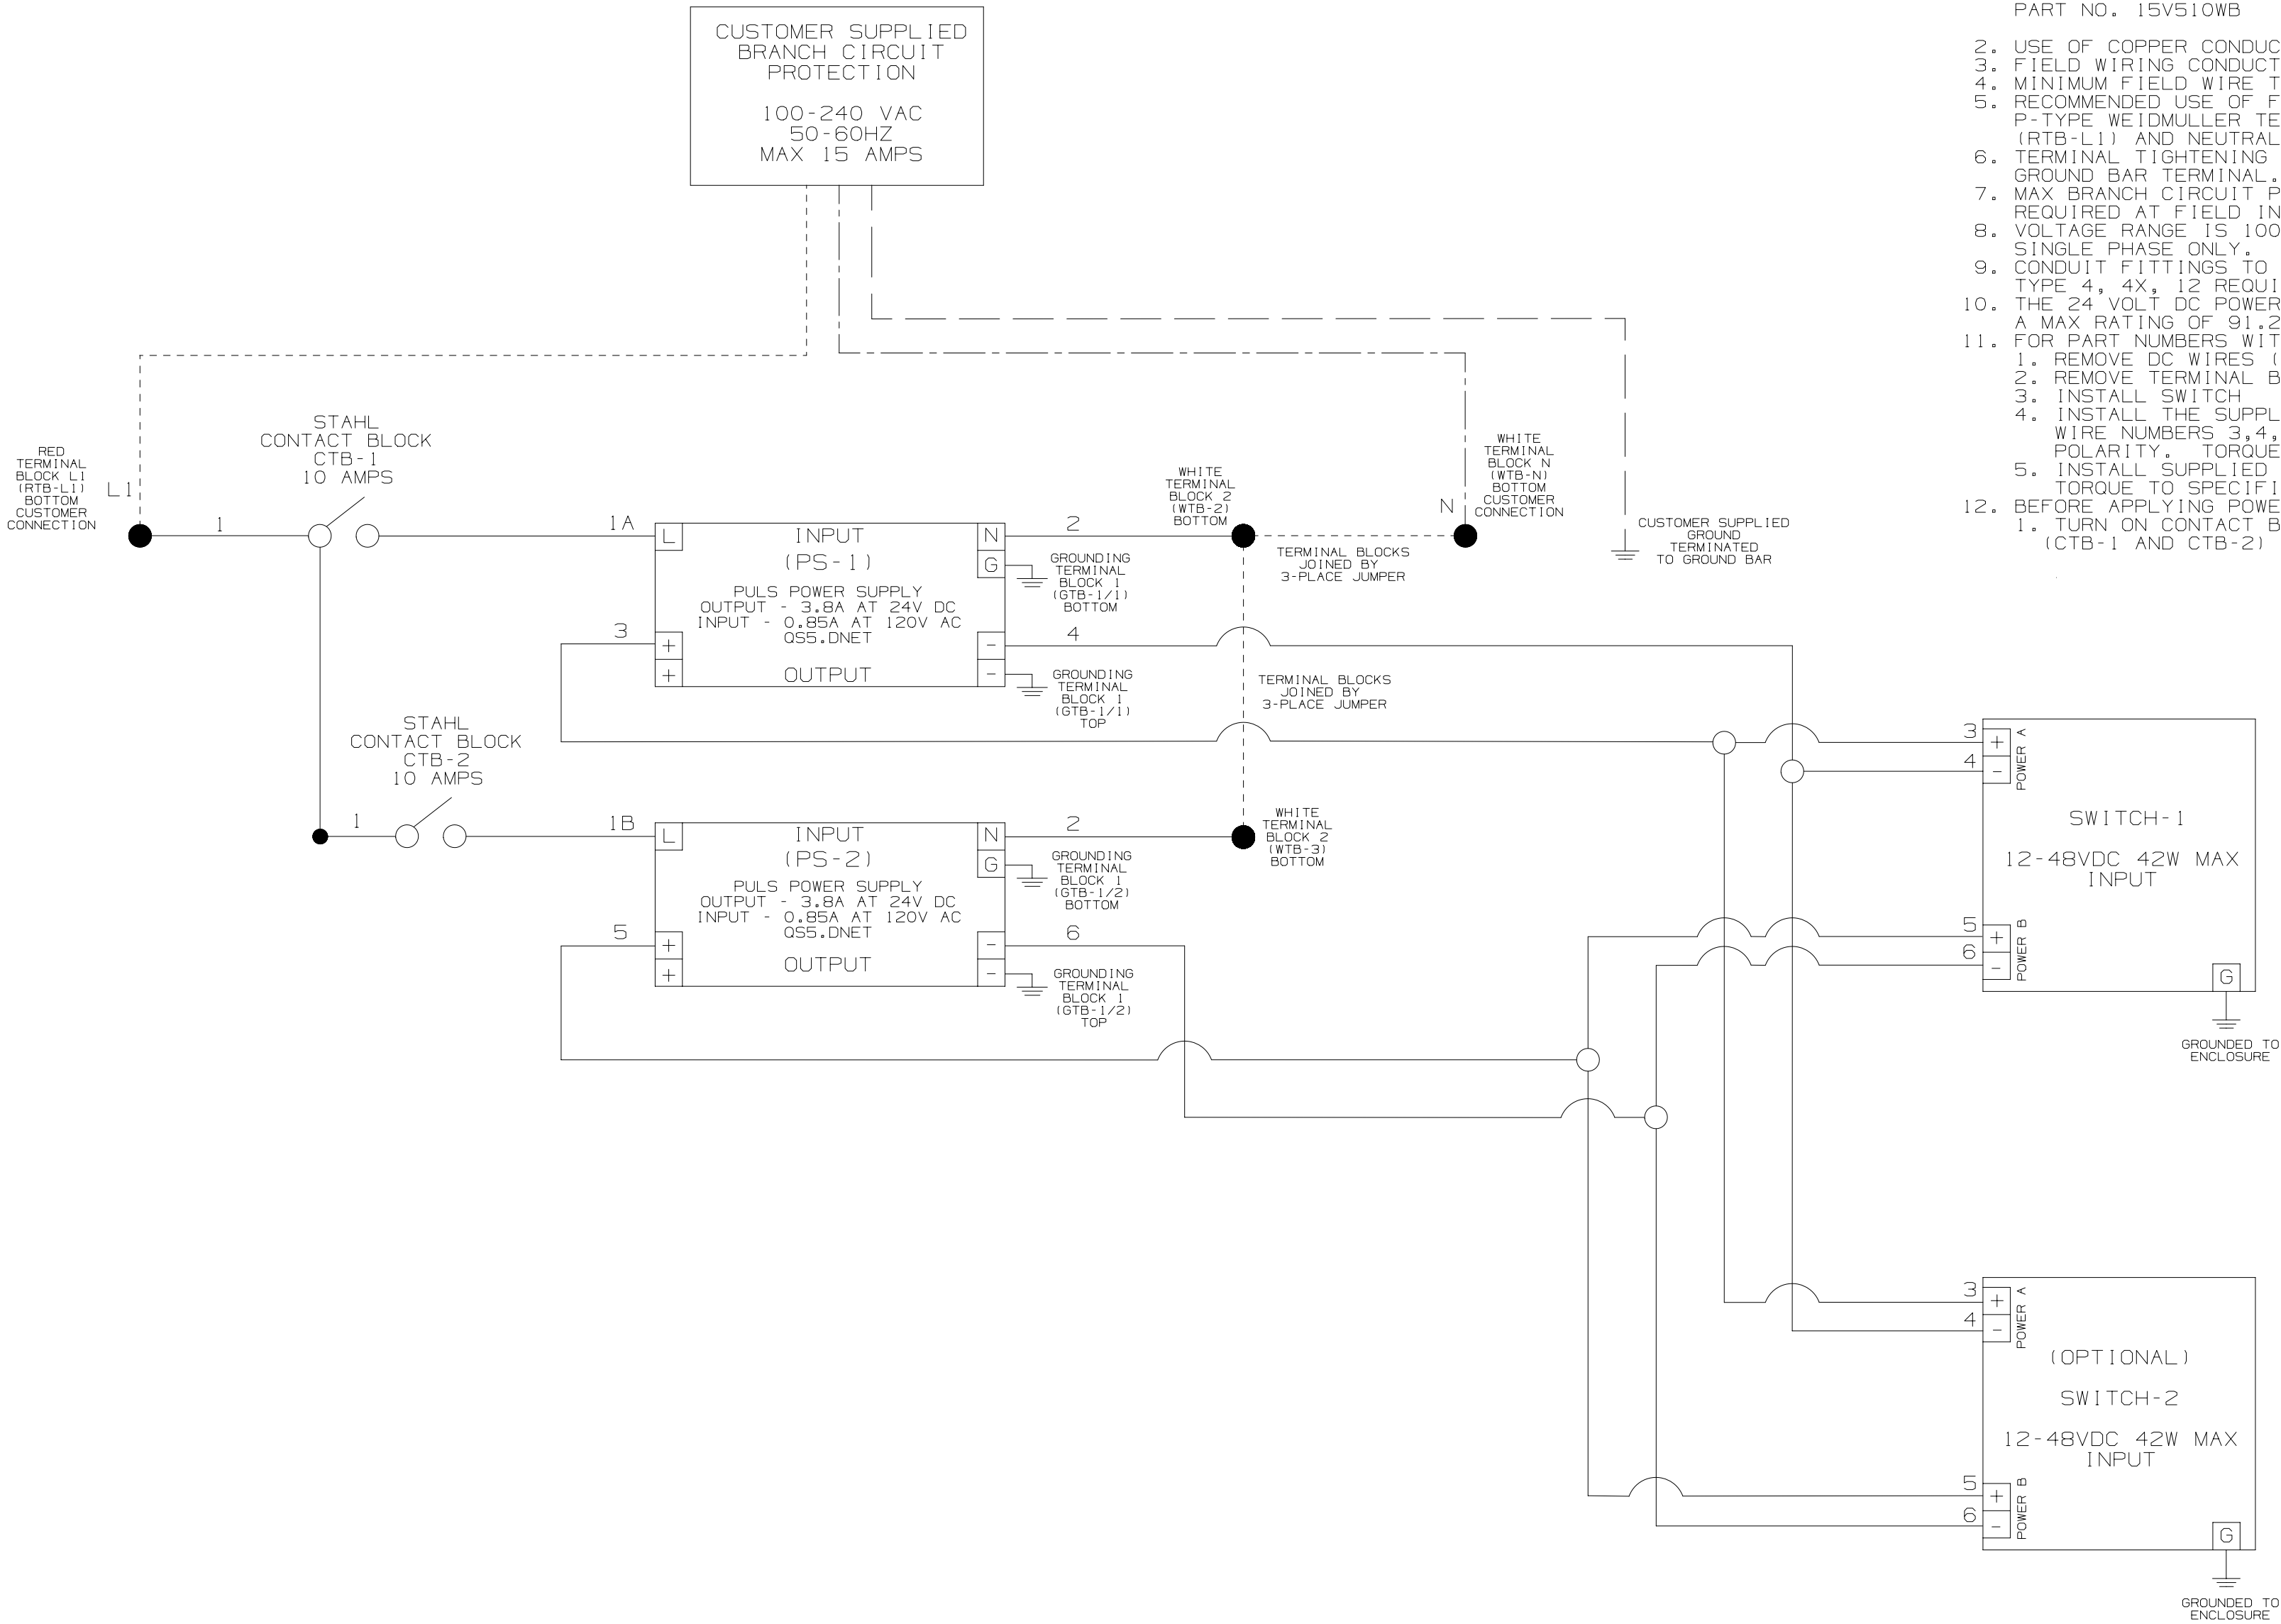

--	--	