
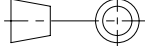


NOTES :


-
- Diagram illustrating the front left and front right ISO views of a wall-mounted cabinet, showing its components and assembly details.
- Front Left ISO View:**
- CENTER SECTION HINGES:** Indicated by an arrow pointing to the hinge mechanism connecting the center section to the wall section.
 - WALL SECTION:** The leftmost part of the cabinet, shown in a perspective view.
 - DOOR:** The rightmost part of the cabinet, shown in a perspective view.
 - KEYLOCKING WING KNOBS:** Indicated by an arrow pointing to the knobs on the door.
- Front Right ISO View:**
- CENTER SECTION:** The middle part of the cabinet, shown in a perspective view.

SHIPPING LENGTH	44" (1117.6 mm)
SHIPPING WIDTH	44" (1117.6 mm)
SHIPPING HEIGHT	35" (889 mm)
SHIPPING WEIGHT	184 lbs. (83.5 kg.)
ENCLOSURE WEIGHT	141 lbs. (64 kg.)

TITLE					ZDF242430 PRECONFIGURED 24" INDUSTRIAL DISTRIBUTION FRAME				
					CUSTOMER DRAWING				
ITEM REVISION NAME			00155LAA/01						
DATASET FILE NAME			00155LAA_DC-01A						
UNLESS OTHERWISE SPECIFIED, DIMENSIONAL TOLERANCES ARE: IN [mm] .x ± .1 [2.54] .xxx ± .015 [0.38] .xx ± .03 [0.76] ANGLES ± 5 °					MATERIAL : MATERIAL: DOOR: 16 GA. STEEL CENTER AND WALL SECTION: 14 GA. STEEL FINISH: RAL 7035 LIGHT-GRAY, LOW-GLOSS, LIGHTLY TEXTURED POLYESTER POWDER PAINT				
 THIRD ANGLE PROJECTION					DRAWING NUMBER: 00155LAA_DC-01A				
DRAWN BY		DATE	CHK	SCALE				SIZE	
JBO		02/02/17	DAJP	NONE				SHT 1 OF 4	
								A	

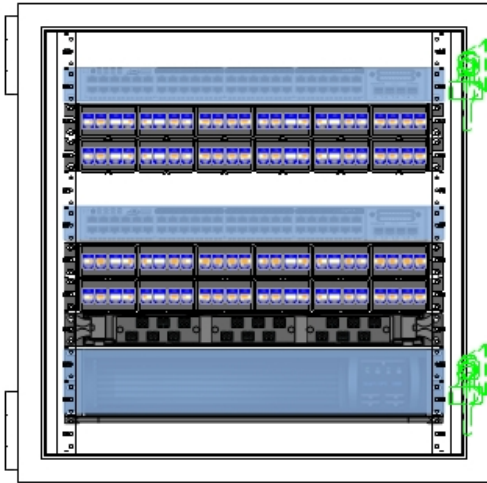

Front View

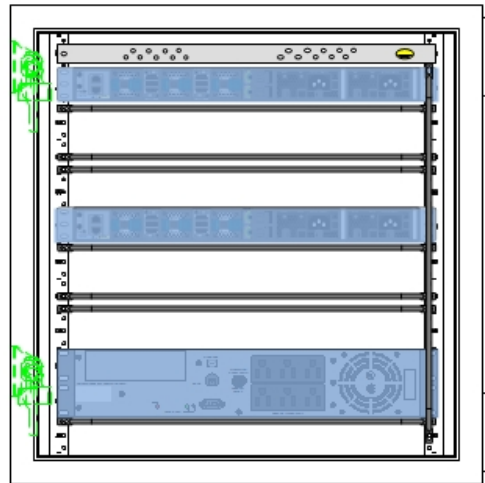


Rear View

- RU 12 PANDUIT RGRB19CN GROUND BAR
RU 11 CUSTOMER SWITCH – “B”
RU 9-10 PANDUIT CPPL48WBLY 48 PORT PATCH PANEL

RU 8 open
RU 7 CUSTOMER SWITCH – “A”
RU 5-6 PANDUIT CPPL48WBLY 48 PORT PATCH PANEL

RU 4 PANDUIT FRME1U FIBER RACK MOUNT ENCLOSURE
RU 2-3 CUSTOMER UPS

RU 1 open


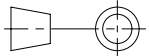
TITLE				
ZDF242430 PRECONFIGURED 24" INDUSTRIAL DISTRIBUTION FRAME				
CUSTOMER DRAWING				
ITEM REVISION NAME			PANDUIT	
00155LAA/01				
DATASET FILE NAME			MATERIAL:	
00155LAA_DC-01A			SEE SHEET 1 NOTES	
UNLESS OTHERWISE SPECIFIED, DIMENSIONAL TOLERANCES ARE: IN [mm]			DRAWING NUMBER:	
.x ± .1 [2.54] .xxx ± .015 [0.38] .xx ± .03 [0.76] ANGLES ± 5 °			00155LAA_DC_01A	
			THIRD ANGLE PROJECTION	
DRAWN BY	DATE	CHK	SCALE	SIZE
JB0	02/02/17	DAJP	NONE	A


01A	02/02/17	JB0	DAJP	SVASH	SEE SHEET 1 FOR REVISION CONTROL	00155LAA
REV	DATE	BY	CHK	APR	DESCRIPTION	ECN

2

1

THIS COPY IS PROVIDED ON A RESTRICTED BASIS AND IS NOT TO BE USED IN ANY WAY DETRIMENTAL TO THE INTERESTS OF PANDUIT CORP.

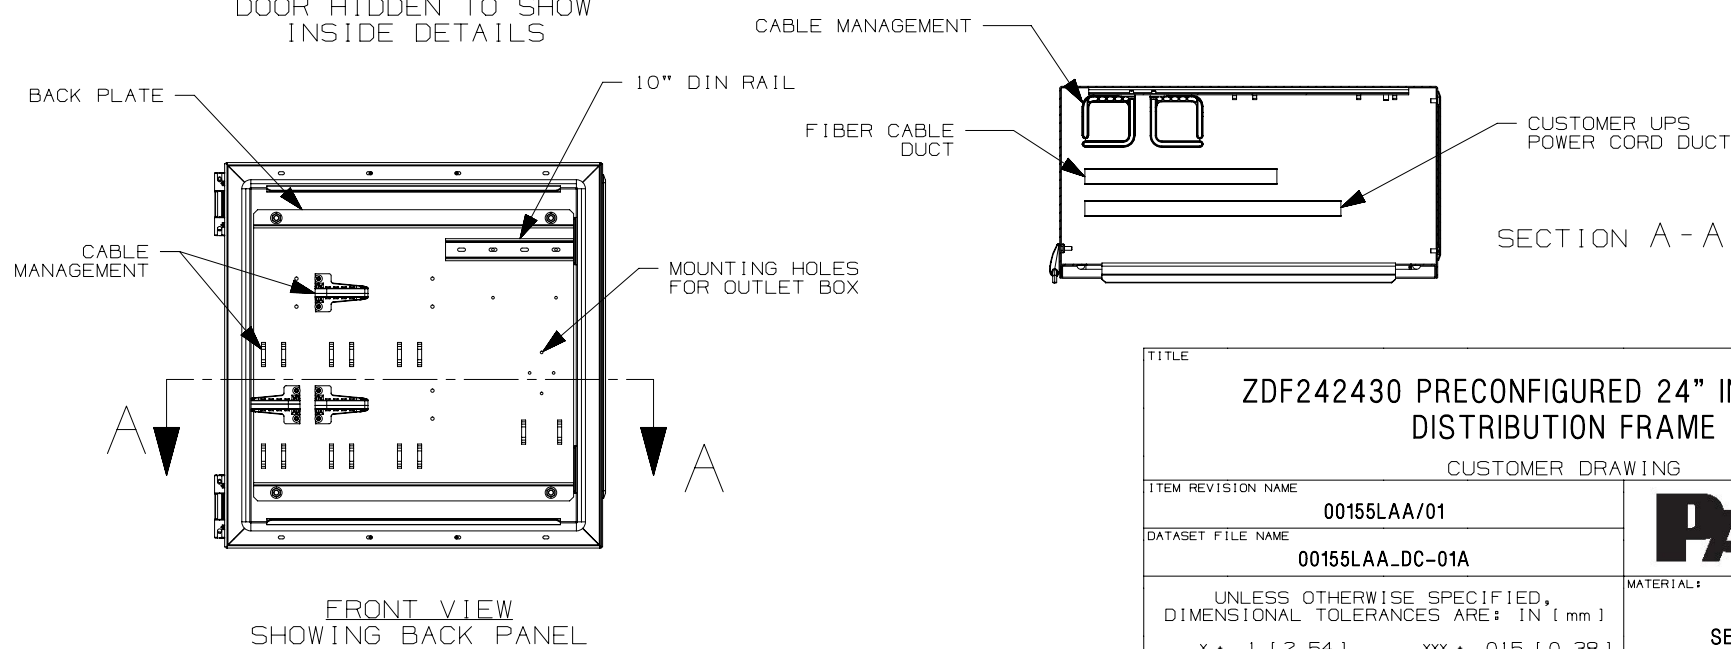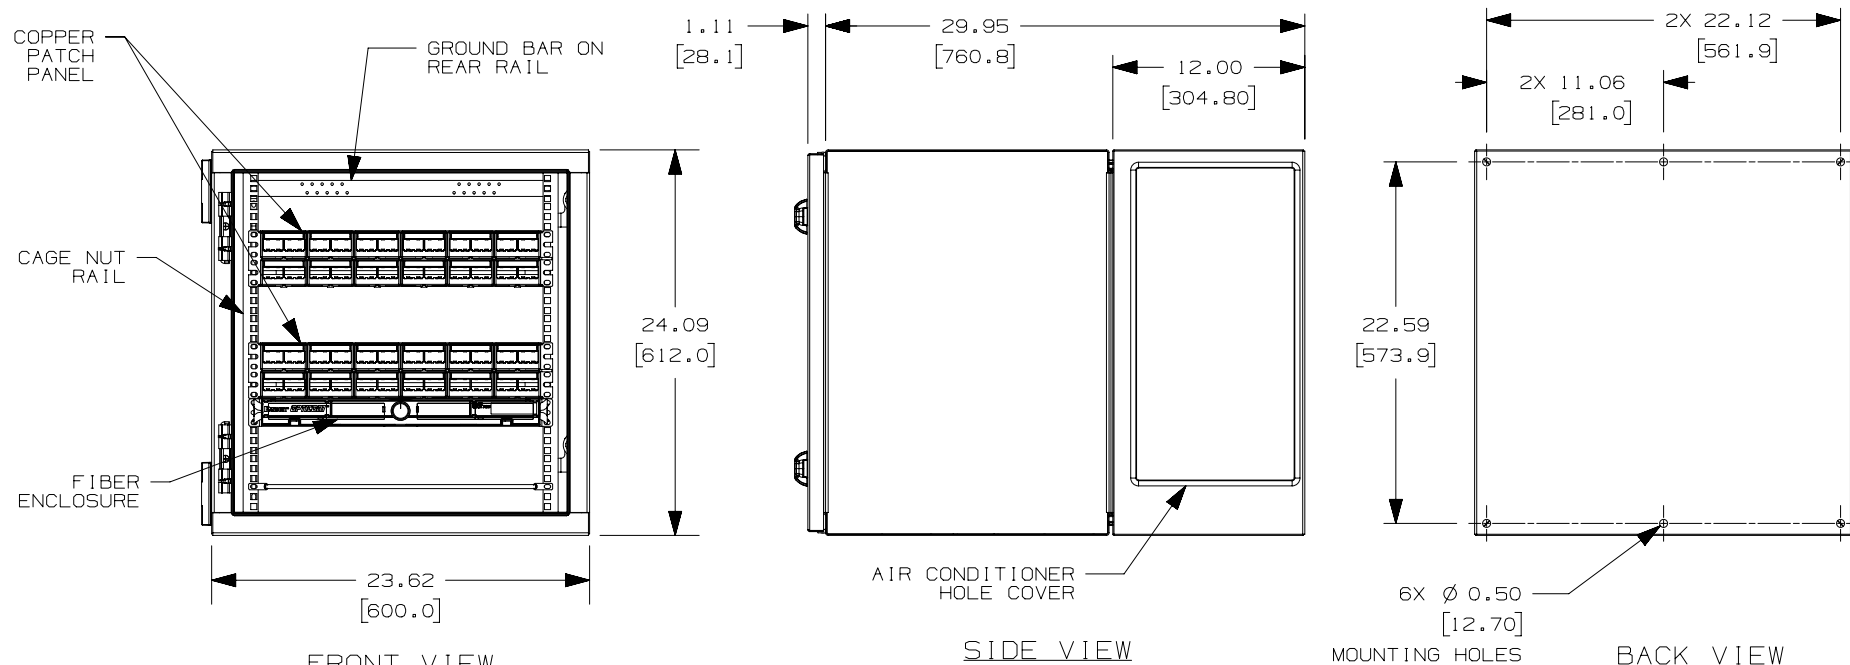

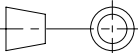TITLE				ZDF242430 PRECONFIGURED 24" INDUSTRIAL DISTRIBUTION FRAME	
				CUSTOMER DRAWING	
ITEM REVISION NAME		00155LAA/01			
DATASET FILE NAME		00155LAA_DC-01A			
UNLESS OTHERWISE SPECIFIED, DIMENSIONAL TOLERANCES ARE: IN [mm]				MATERIAL:	
.x ± .1 [2.54] .xxx ± .015 [0.38]				SEE SHEET 1 NOTES	
.xx ± .03 [0.76] ANGLES ± 5 °					
		THIRD ANGLE PROJECTION		DRAWING NUMBER:	
				00155LAA_DC-01A	
DRAWN BY	DATE	CHK	SCALE	SIZE	
JBO	02/02/17	DAJP	NONE	SHT 3 OF 4	
					


2

1


2

1


THIS COPY IS PROVIDED ON A RESTRICTED BASIS AND IS NOT TO BE USED IN ANY WAY DETRIMENTAL TO THE INTERESTS OF PANDUIT CORP.

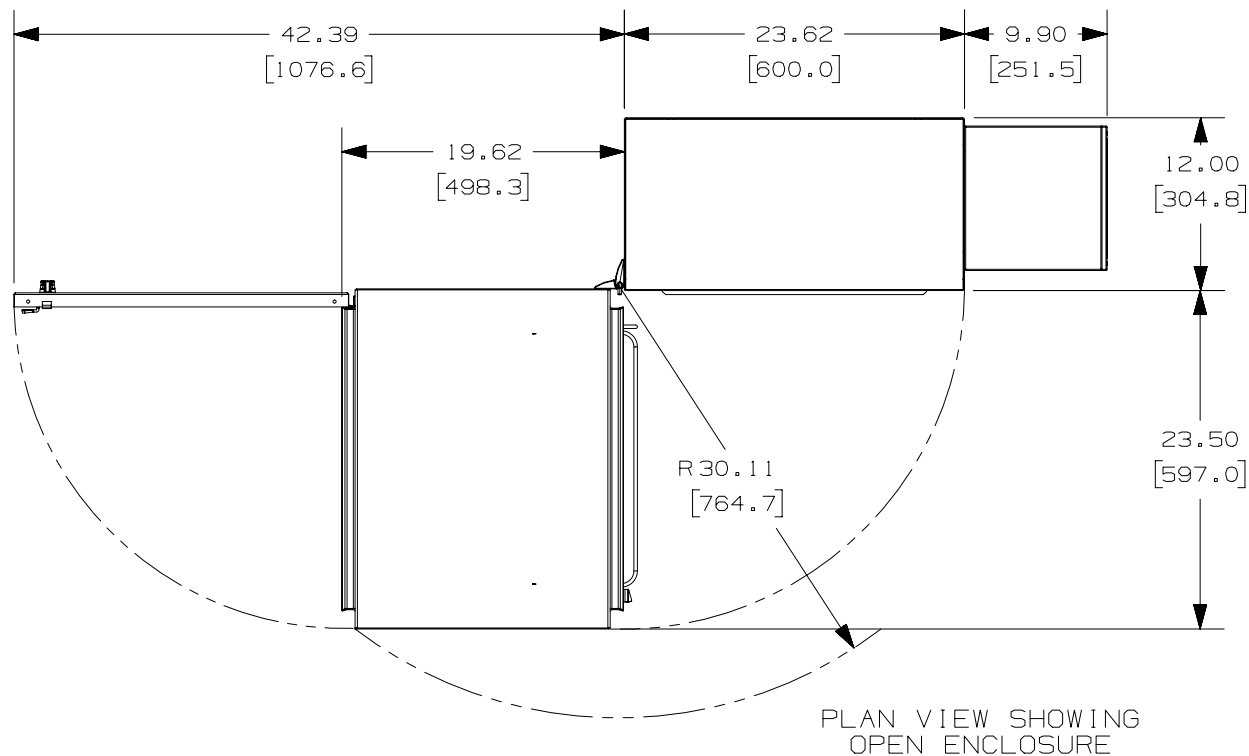

OPTIONAL HOFFMAN
T20 MODEL AIR CONDITIONER

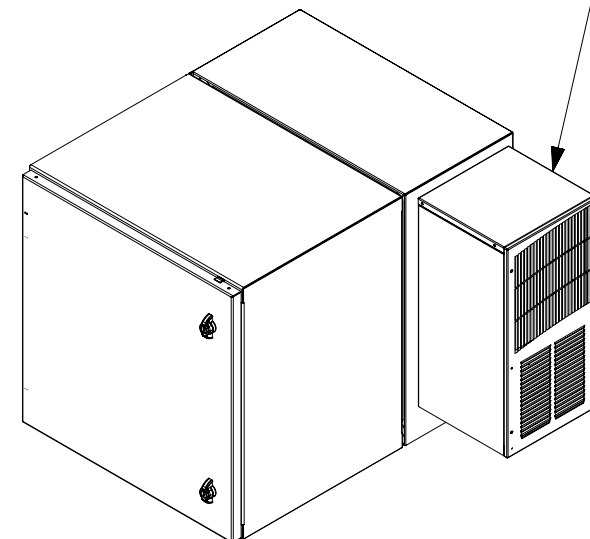

ISOMETRIC VIEW SHOWING
OPTIONAL AIR CONDITIONER

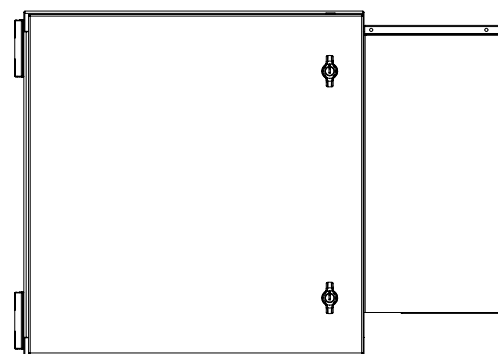

TITLE				ZDF242430 PRECONFIGURED 24" INDUSTRIAL DISTRIBUTION FRAME			
ITEM REVISION NAME				00155LAA/01			
DATASET FILE NAME				00155LAA_DC-01A			
UNLESS OTHERWISE SPECIFIED, DIMENSIONAL TOLERANCES ARE: IN [mm]				PANDUIT MATERIAL: SEE SHEET 1 NOTES			
.x ± .1 [2.54] .xx ± .03 [0.76]				.xxx ± .015 [0.38] ANGLES ± 5 °			
DRAWN BY: JBO DATE: 02/02/17 CHK: DAJP SCALE: NONE				THIRD ANGLE PROJECTION DRAWING NUMBER: 00155LAA_DC-01A			
REV				SIZE			
DATE				SHT 4 OF 4			
BY				A			
CHK							
APR							
DESCRIPTION				ECN			

2

1